



Greentree Office Building for SALE or LEASE

11,500 Total SF on Three Levels

At the intersection of Banksville Rd and Crane Ave


- Great location
- Ample parking
- Close to many amenities
- Excellent access to all parts of Pittsburgh


KRE KEYSTONE
REAL ESTATE
ADVISORS

for more information, contact:

David Glickman
President


412.334.7157 call or text
david@keystoneadvisors.co
keystoneadvisors.co

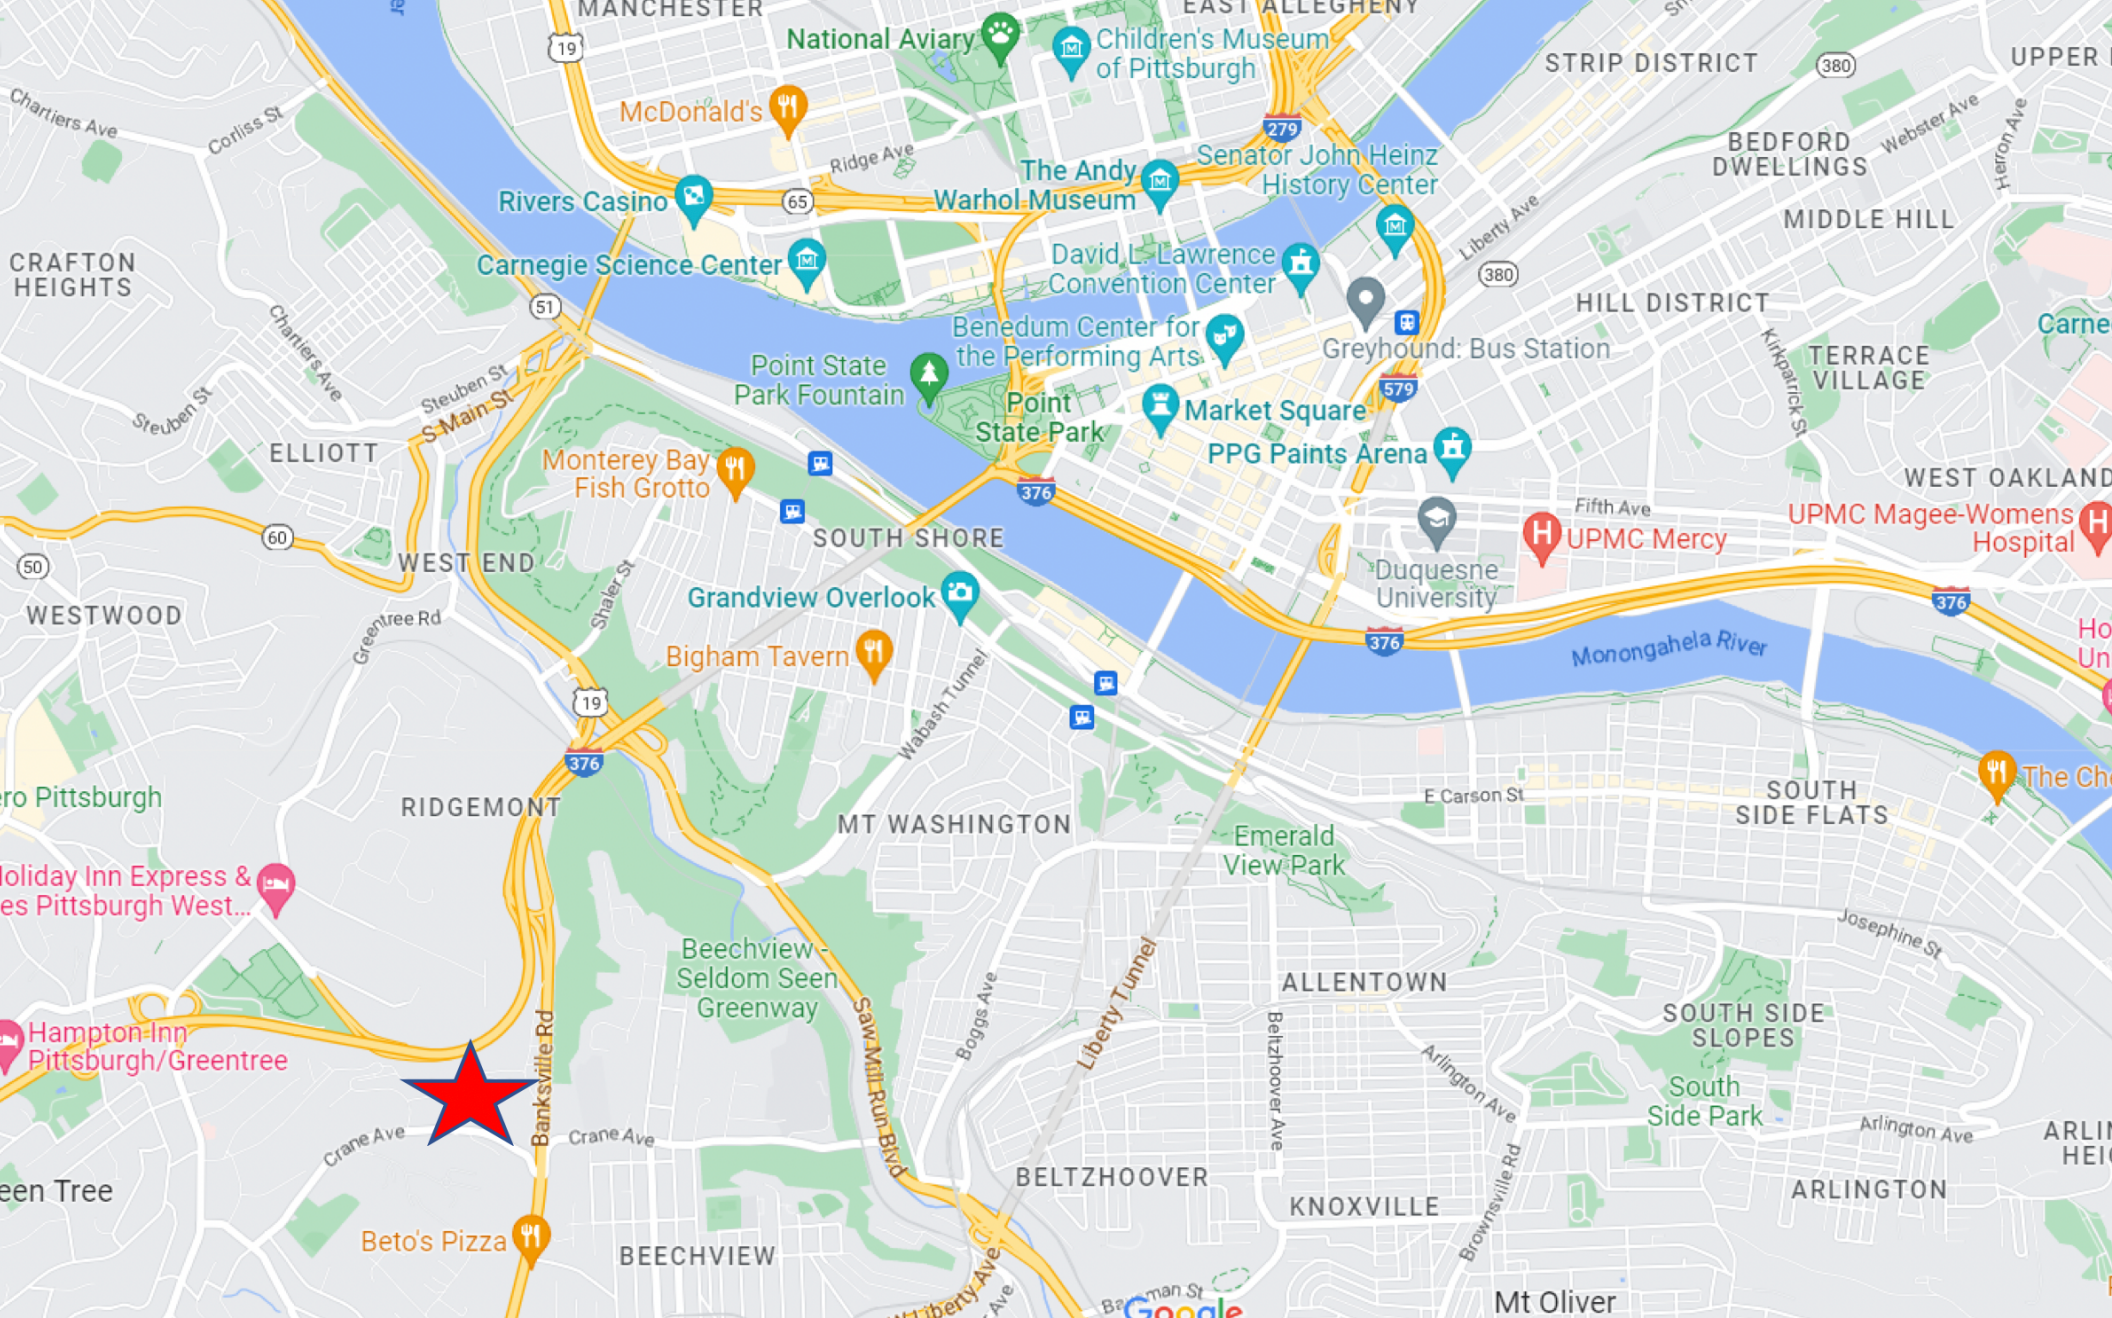

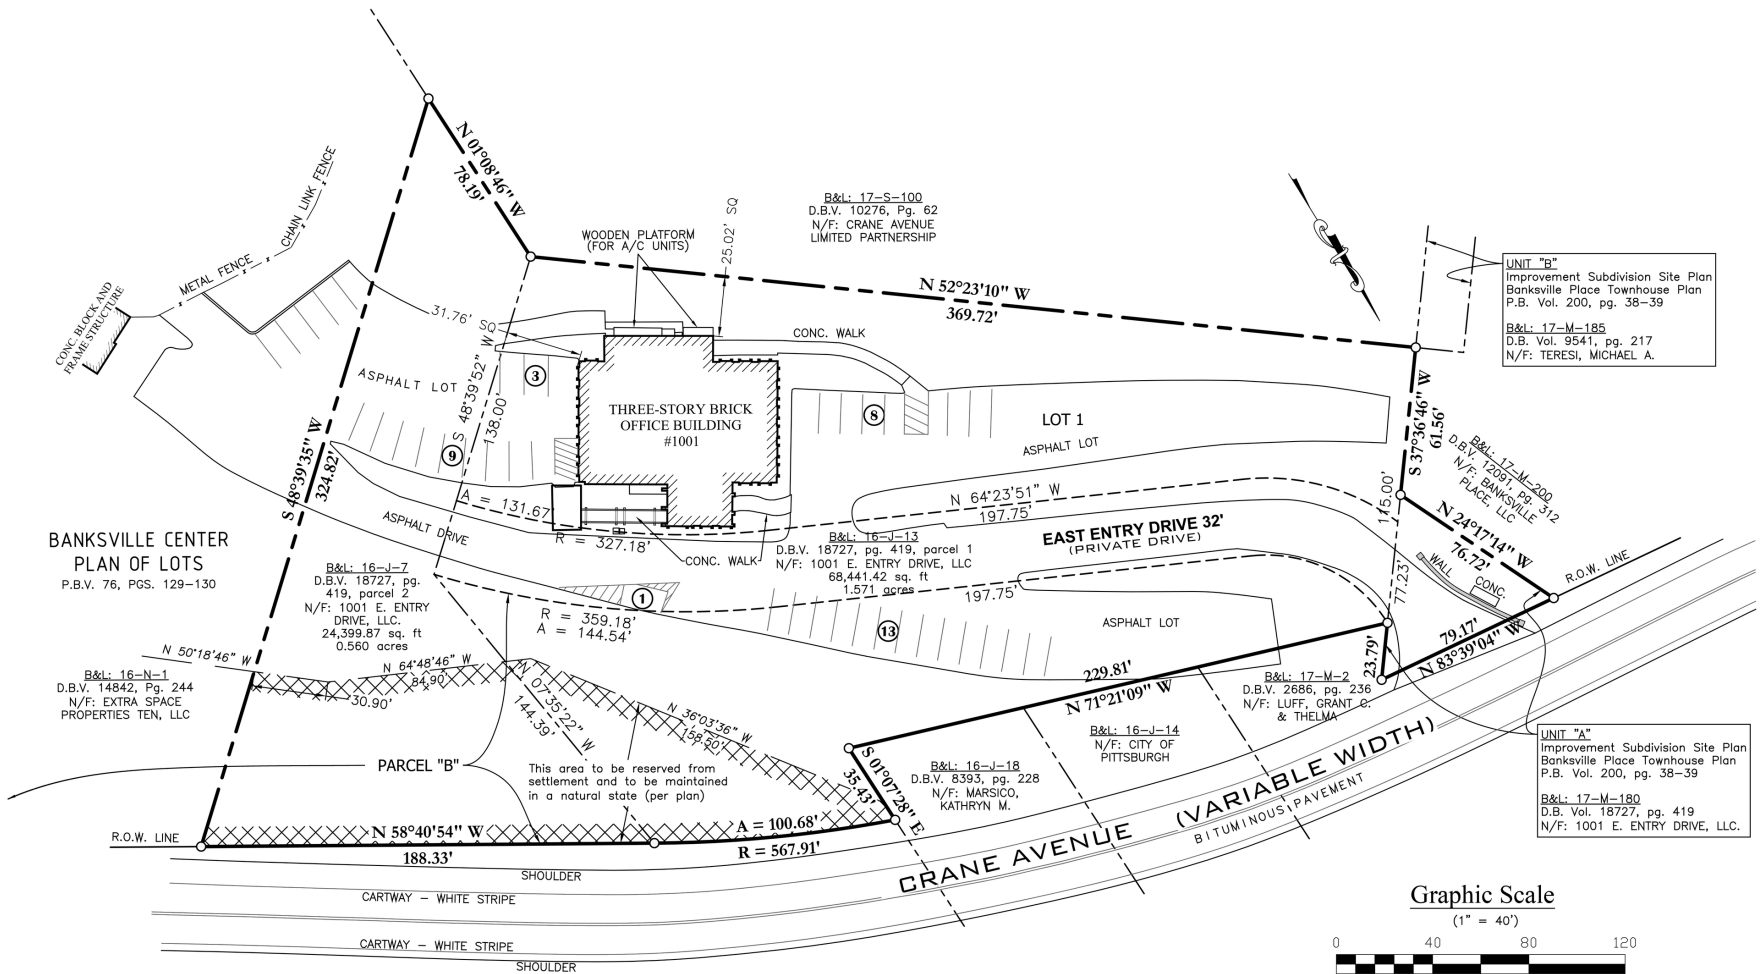

Graphic Scale
(1" = 40')



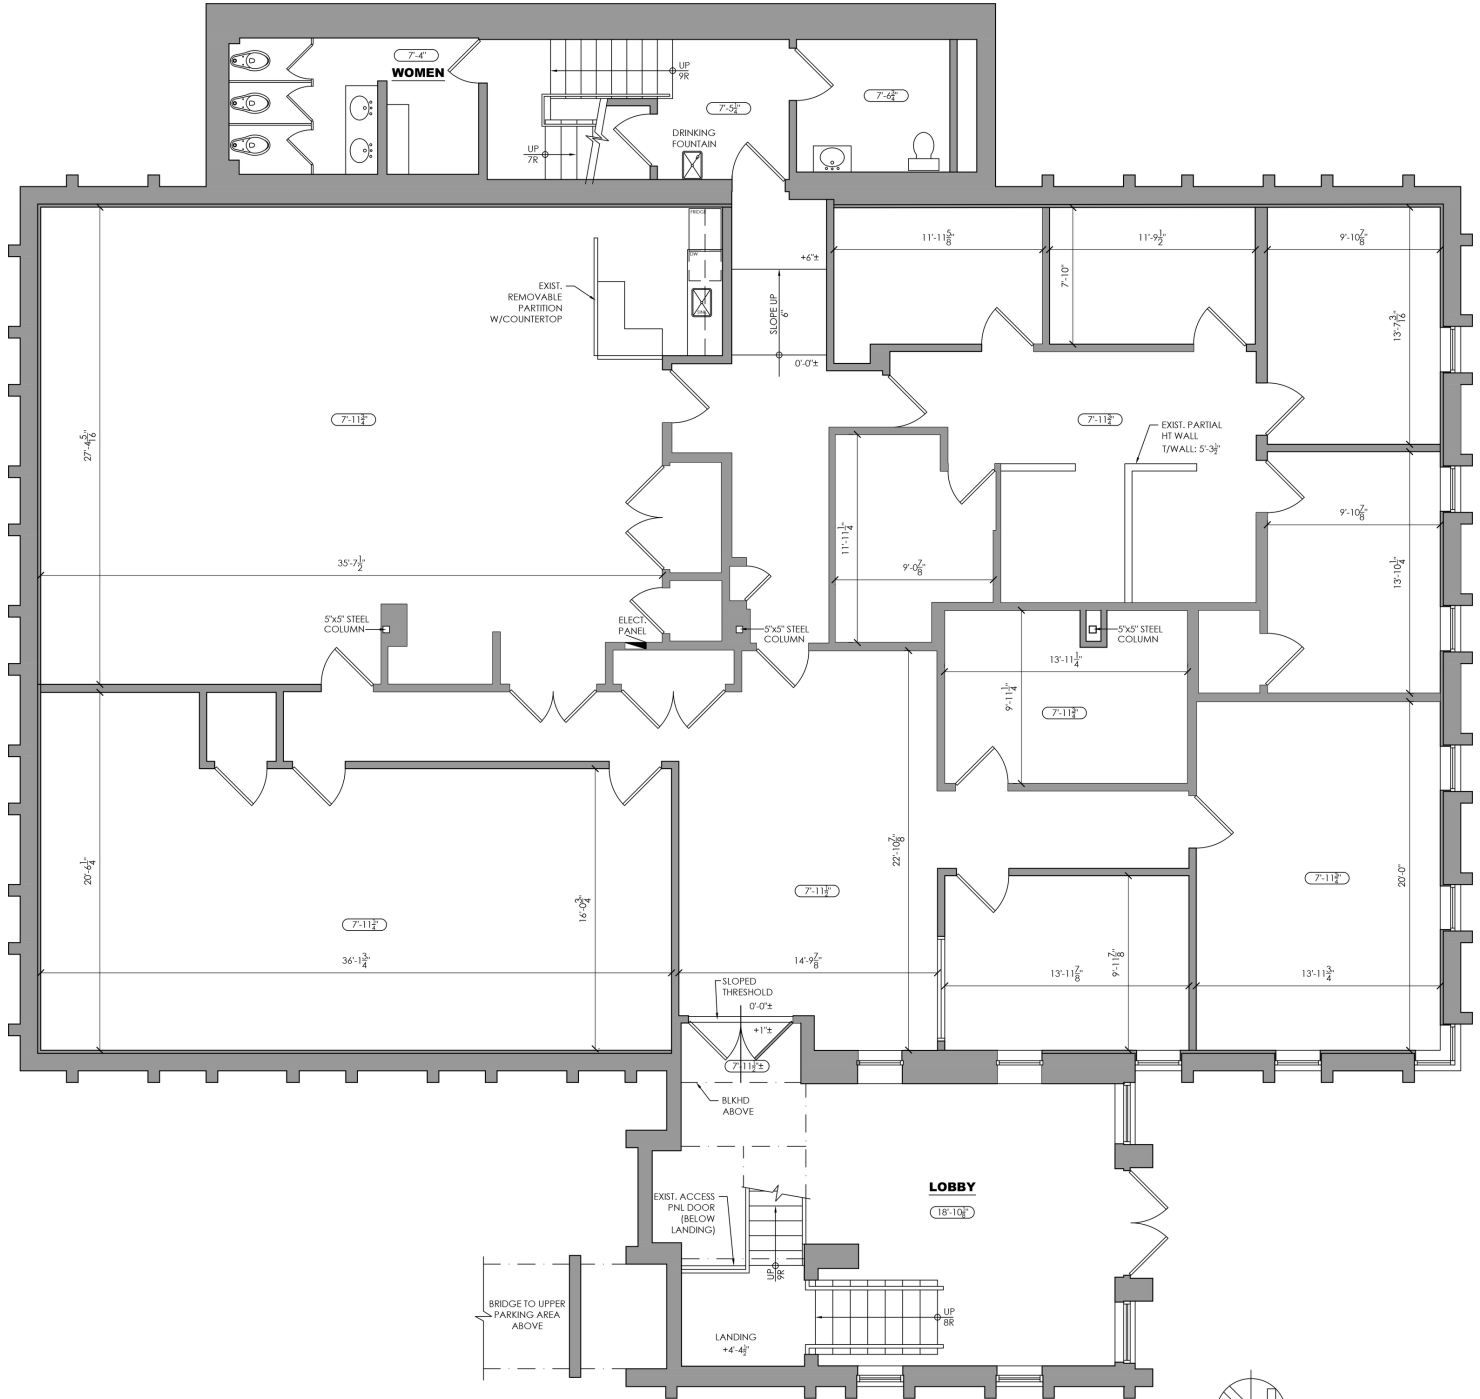


EXISTING FIRST FLOOR PLAN

SCALE: 1/4"=1'-0"

3,863 S.F. (RENTABLE)



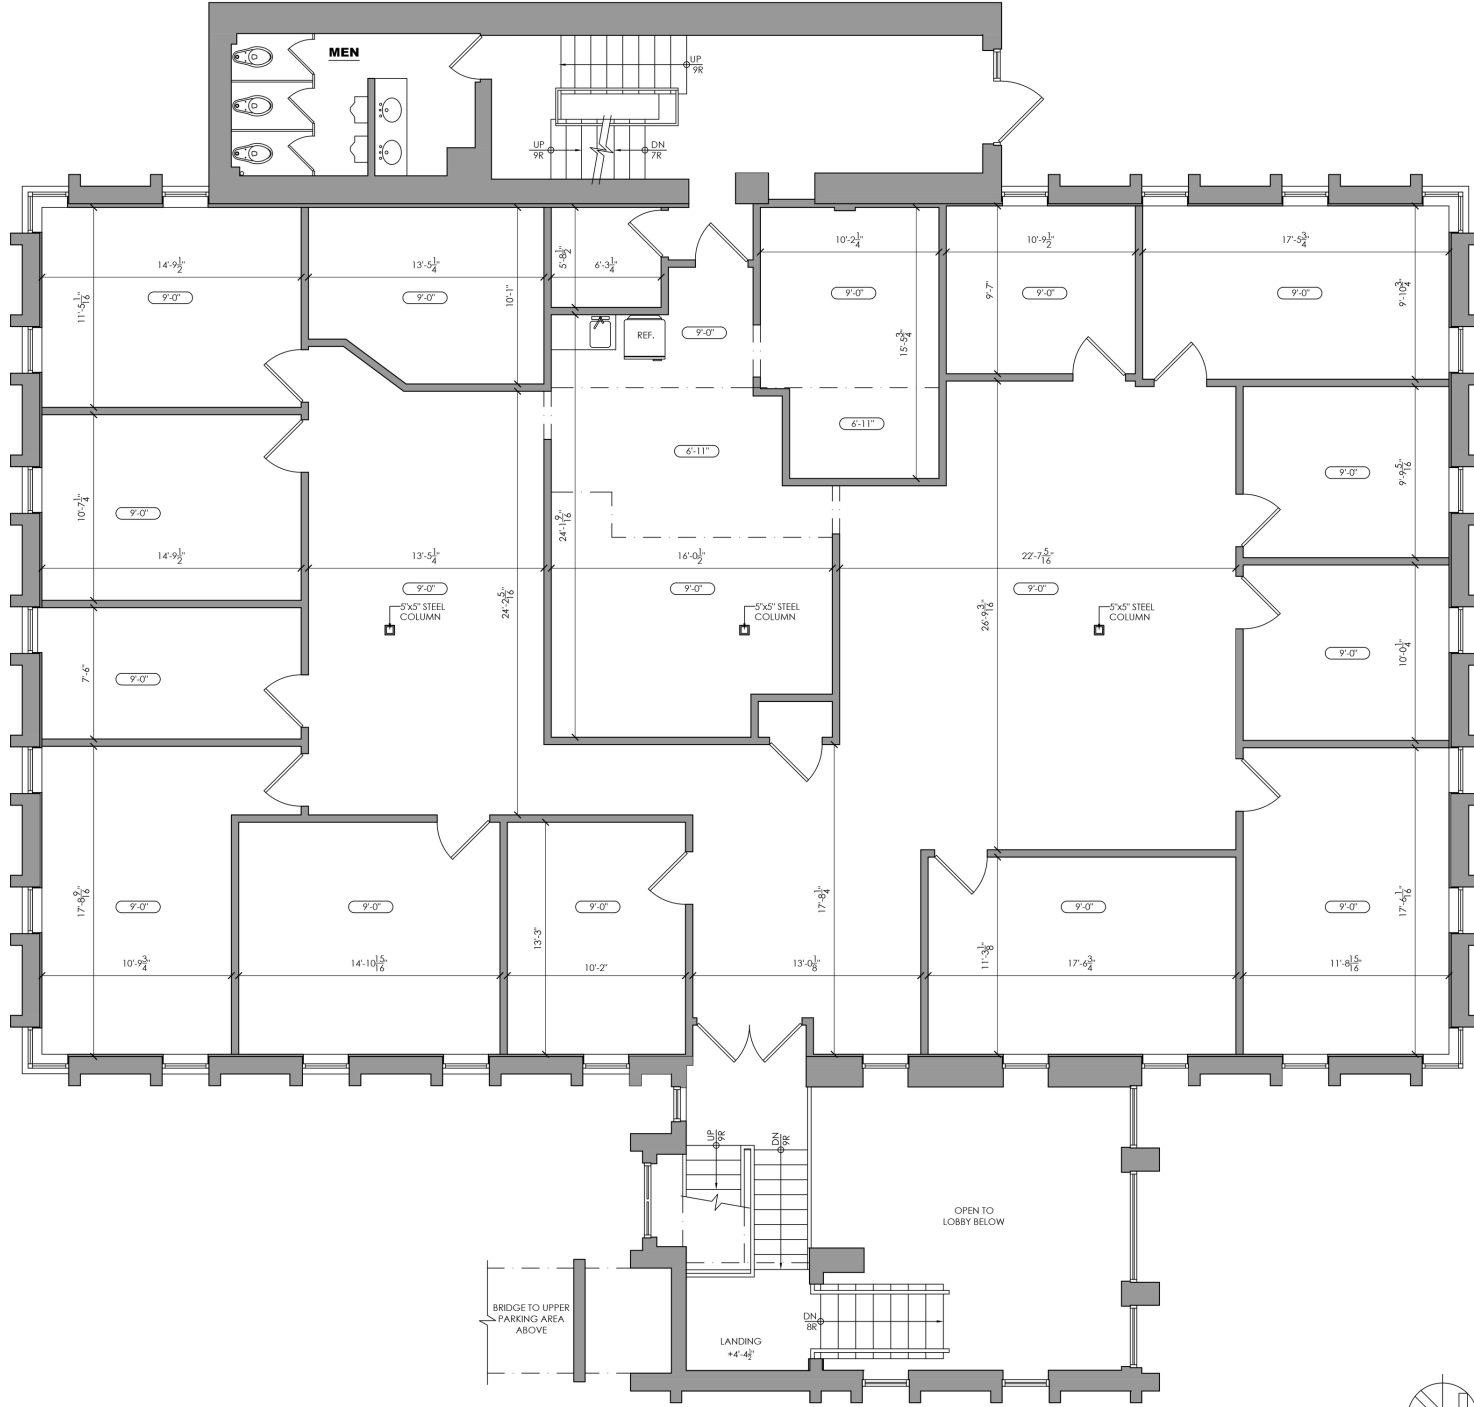


EXISTING SECOND FLOOR PLAN

SCALE: 1/4"=1'-0"

3,870 S.F. (RENTABLE)



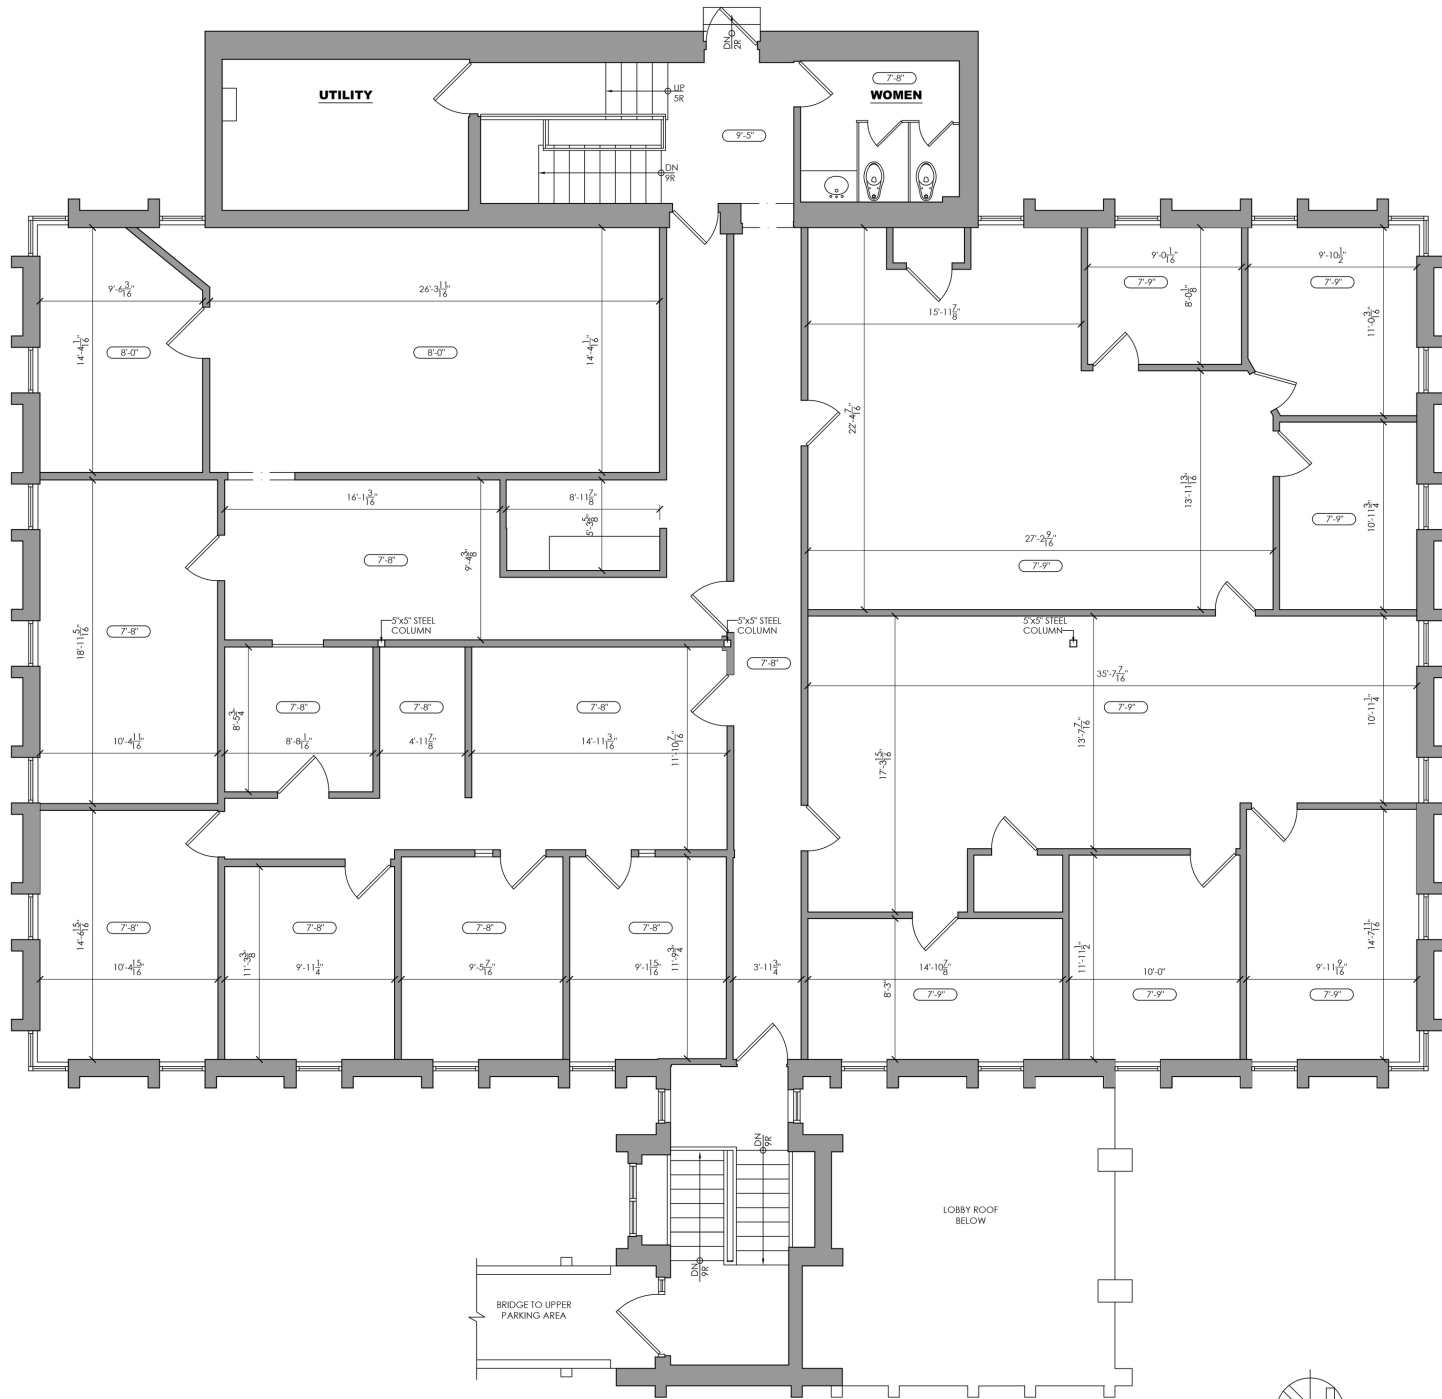

EXISTING THIRD FLOOR PLAN

SCALE: 1/4"=1'-0"

1,958 S.F. EAST (RENTABLE)
1,734 S.F. WEST (RENTABLE)

